

KEY:
 ROAD CLOSED, AREA FOR PEDESTRIAN USE

NOTE:
 1. DISABLED BAY TO BE LEFT OPEN

Rev	Date	Description of Revisions	Drawn	Chkd	Appr
1	05/2020	SIGN AMENDMENTS	KKR	NS	NS



Notes

N1. You are not permitted to copy, sub-licence, distribute or sell any of this data to third parties in any form. (This restriction may not apply to HCC and its licensed contractors, agents & partners.)


N2. © Crown copyright and database right to 2020 Ordnance Survey 100019606.

Drawn	Designed	Checked	Approved	Revision Date
KKR	KKR	NS	NS	05/2020
Signature	Signature	Signature	Signature	Scale(s)

1:200

Project		Sheet No.	Revision
COVID 19 TRAFFIC MEASURES ST. ALBANS TOWN ROAD		01	1
Drawing Title			
TRAFFIC MANAGEMENT PLAN SHEET 1 OF 2			
Project No.		Sheet No.	Revision
DRAWING NO. - 77000706-012		01	1

1:1 @ A1
 1:2 @ A3
 0 10 20 30 40 50 60 70 80 90 100 mm

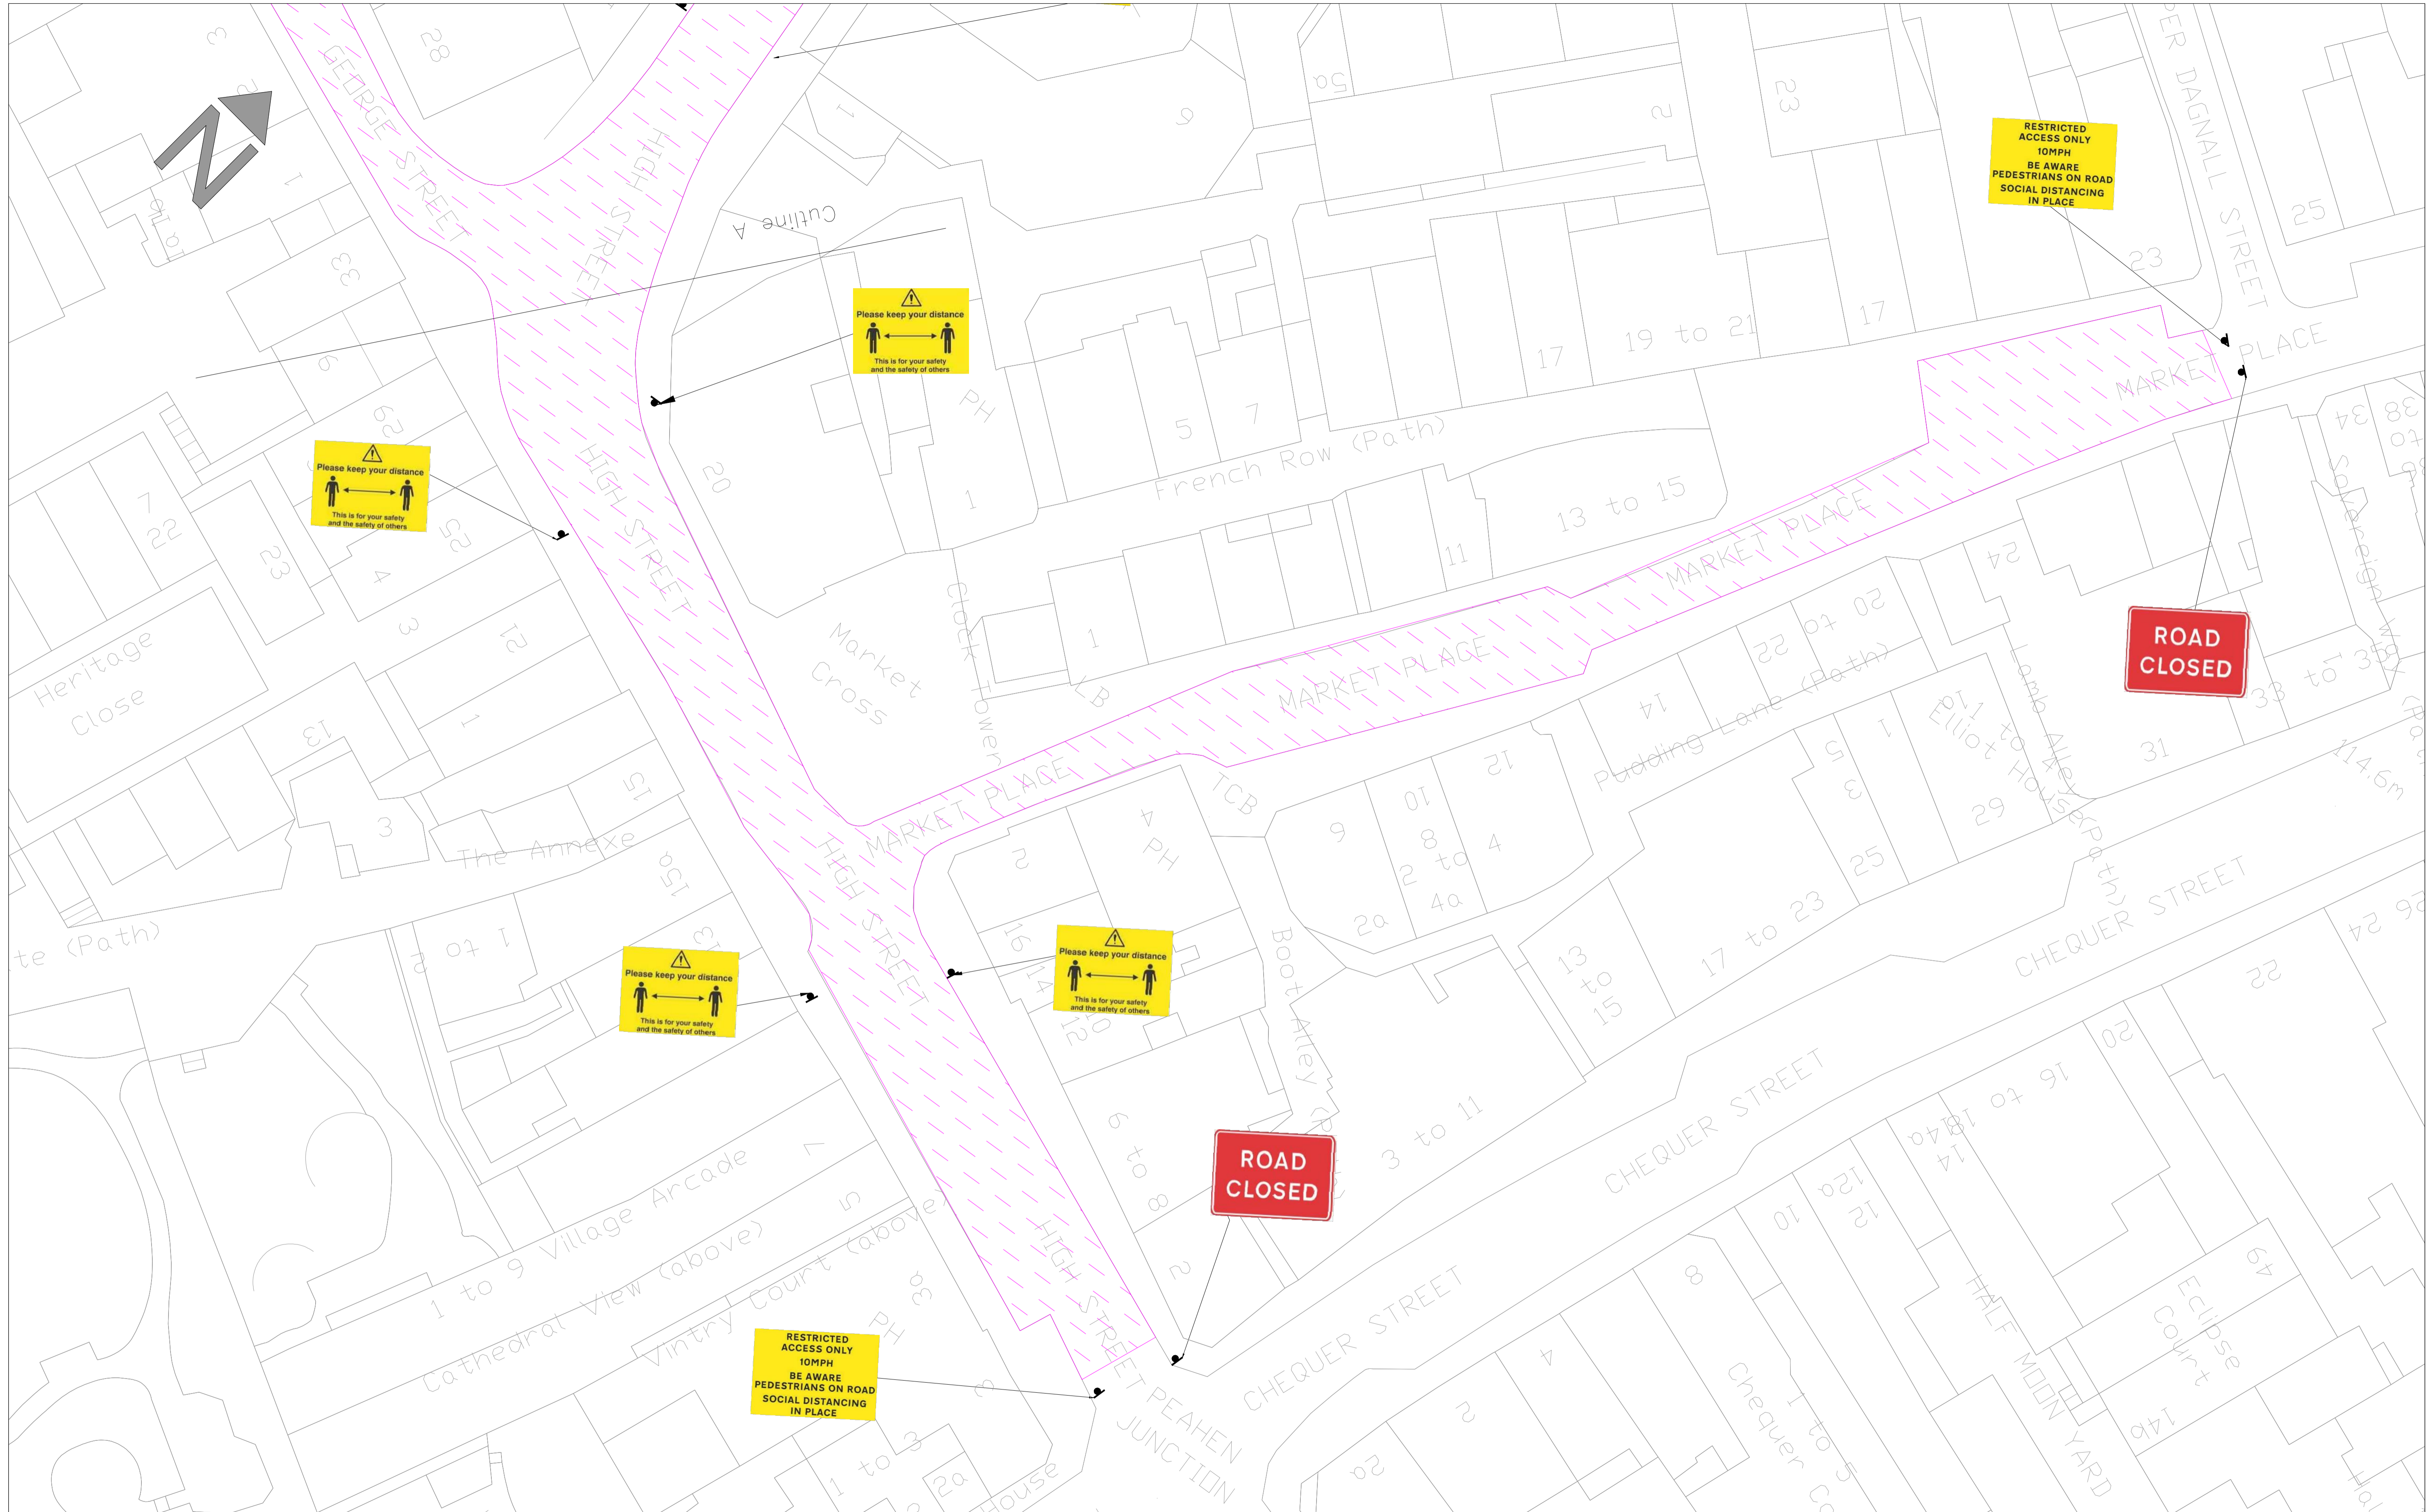

KEY:
 ROAD CLOSED, AREA FOR PEDESTRIAN USE

NOTE:
 1. DISABLED BAY TO BE LEFT OPEN

1:1 @ A1
 1:2 @ A3

Rev	Date	Description of Revisions	Drawn	Chkd	Apr
1	05/2020	SIGN AMENDMENTS	KKR	NS	NS

Hertfordshire

County Hall
 Pige Lane
 Hertford, Herts
 SG13 8DN
www.hertfordshire.gov.uk/highways

Notes

N1. You are not permitted to copy, sub-licence, distribute or sell any of this data to third parties in any form. (This restriction may not apply to HCC and its licensed contractors, agents & partners.)

N2. © Crown copyright and database right to 2020 Ordnance Survey 100019606.

Drawn	Designed	Checked	Approved	Revision Date
KKR	KKR	NS	NS	05/2020
Signature	Signature	Signature	Signature	Scale(s)

1:250

Project
 COVID 19 TRAFFIC MEASURES
 ST. ALBANS TOWN ROAD

Drawing Title
 TRAFFIC MANAGEMENT PLAN
 SHEET 2 OF 2

Project No.	Sheet No.	Revision
DRAWING NO. - 77000706-012	2	1